


# PROJECT 7322

## STREET IMPROVEMENTS COUNTRY HILLS SUBDIVISION PAVEMENT & WATER CONNECTION REHABILITATION

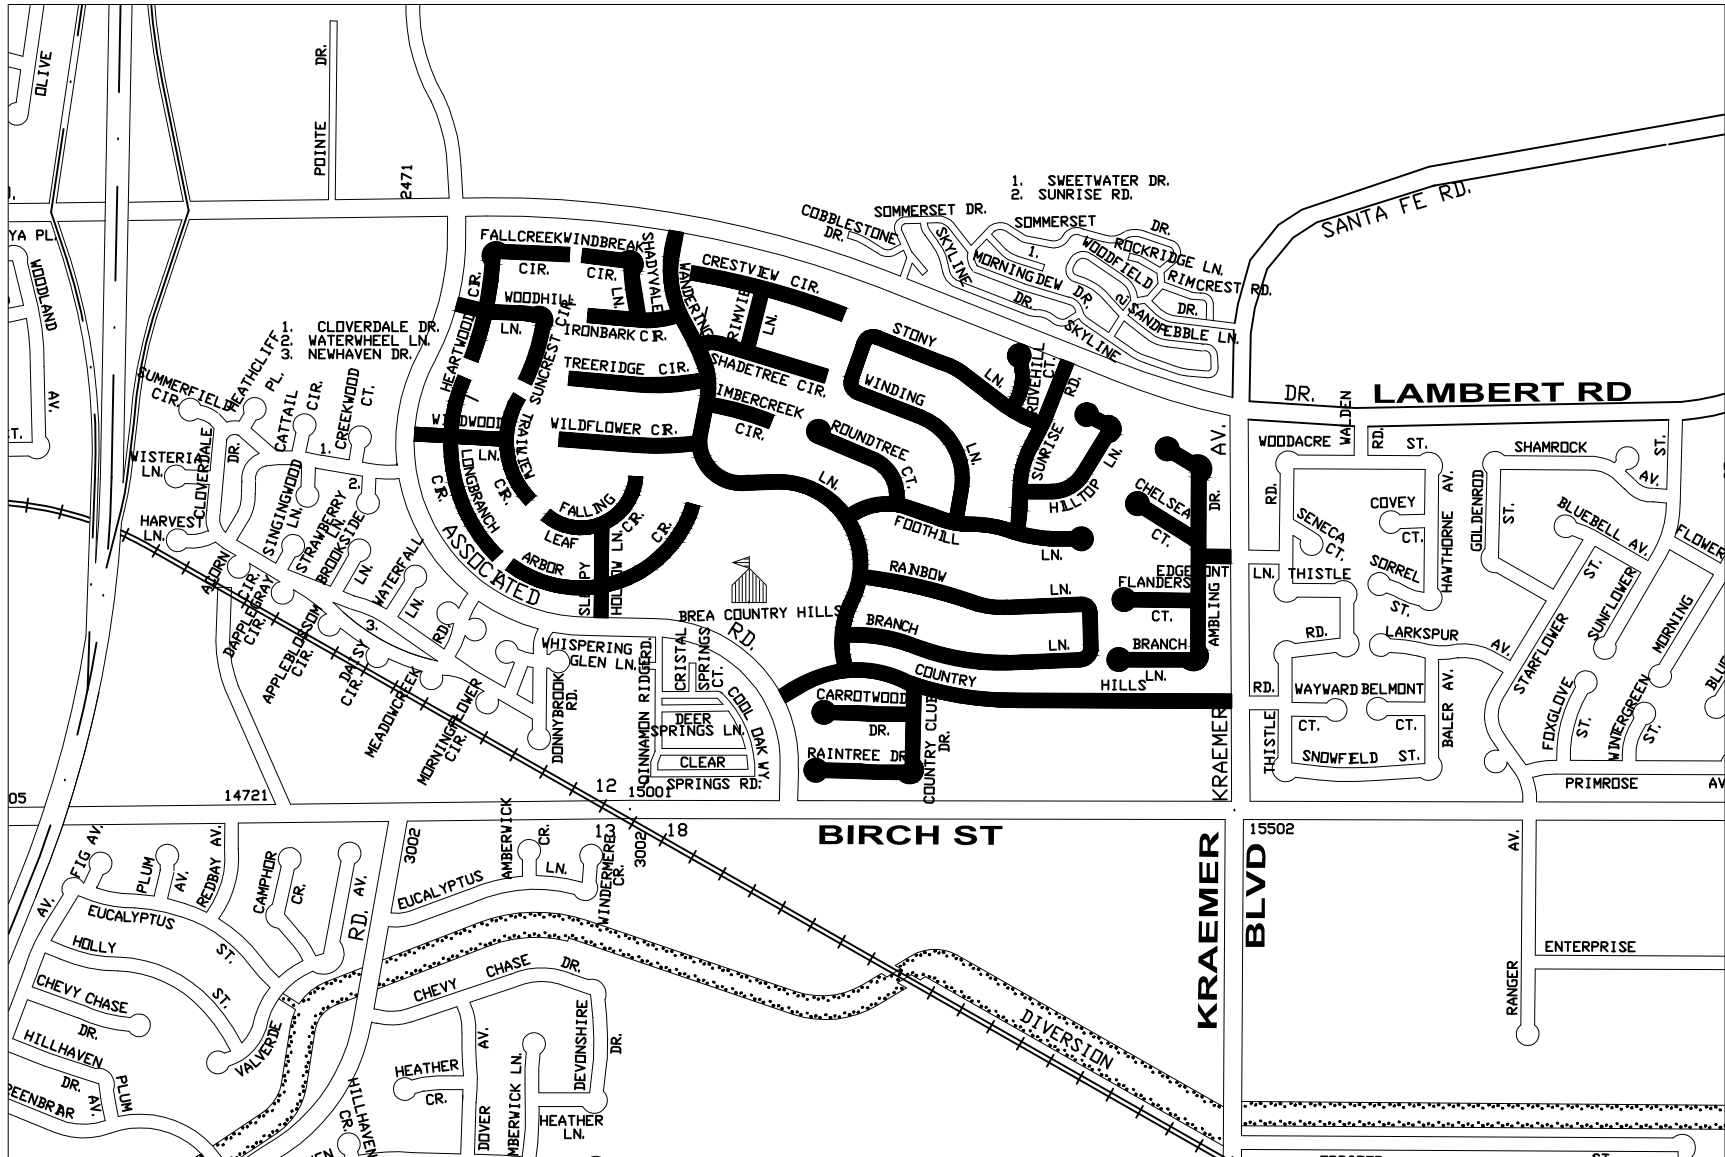

### VICINITY MAP

NOT TO SCALE